

arcare
★★★★★ aged care

Warriewood





5-star aged care

- Large private suites with:
 - Ensuite with shower
 - Flat screen television
 - Foxtel
 - Individual heating & cooling
 - Balcony & courtyard access
- Wireless internet
- Boutique café
- Well-being centre with hair salon
- Gymnasium
- Meeting place
- Movie theatre / worship room
- Intimate dining & lounge rooms
- Manicured courtyards & gardens
- Expansive rooftop balcony with entertainment areas
- Delicious meals prepared fresh on site
- Private dining room
- Residence bus for outings

130 Suites

PA Permanent Accommodation

DS Dementia Support

2019 Year built

Arcare Signature

Arcare Signature provides enhanced daily living and social experiences for all to enjoy.
Every client and family can delight in the added pleasures of Arcare Signature.

- **Meals**
 - Two meals for family & friends on your first day
 - Choice of menu at both lunch & dinner
 - Weekly hot cooked breakfast
 - A selection of bottled wine & beer with meals
 - Coffee or tea for two at our café every week
 - Exclusive use of our private dining room
- **Lifestyle & social**
 - Welcome gift on arrival
 - Exercise classes
 - Local small group bus outings
 - Weekly high tea
 - Weekly pre-dinner drinks
- **Entertainment**
 - Foxtel in your own private suite
 - Wireless internet in your own private suite
 - Daily newspapers in communal areas

Relationship-First Approach

Everyone who joins the Arcare Warriewood Community will be supported by our unique Relationship-First Approach where nurturing honest, respectful and consistent relationships with clients is the most important thing we do.

Central to these relationships are our Dedicated Assignments where each client has their own support team consistently working with them. This commitment to continuity fosters friendship and trust between clients, team members and families. These friendships are at the heart of our residential communities, where everyone looks out for each other and a sense of security, belonging, continuity, purpose, fulfilment and significance is felt by all.



Arcare Warriewood



Floor plans not to scale.
All information correct at time of printing. November 2019.





Our New South Wales residences



Arcare Glenhaven

93 Glenhaven Road, Glenhaven NSW 2156




Arcare Kanwal

2 Pearce Road, Kanwal, NSW 2259

Arcare Oatlands

23 Prindle Street, Oatlands NSW 2117

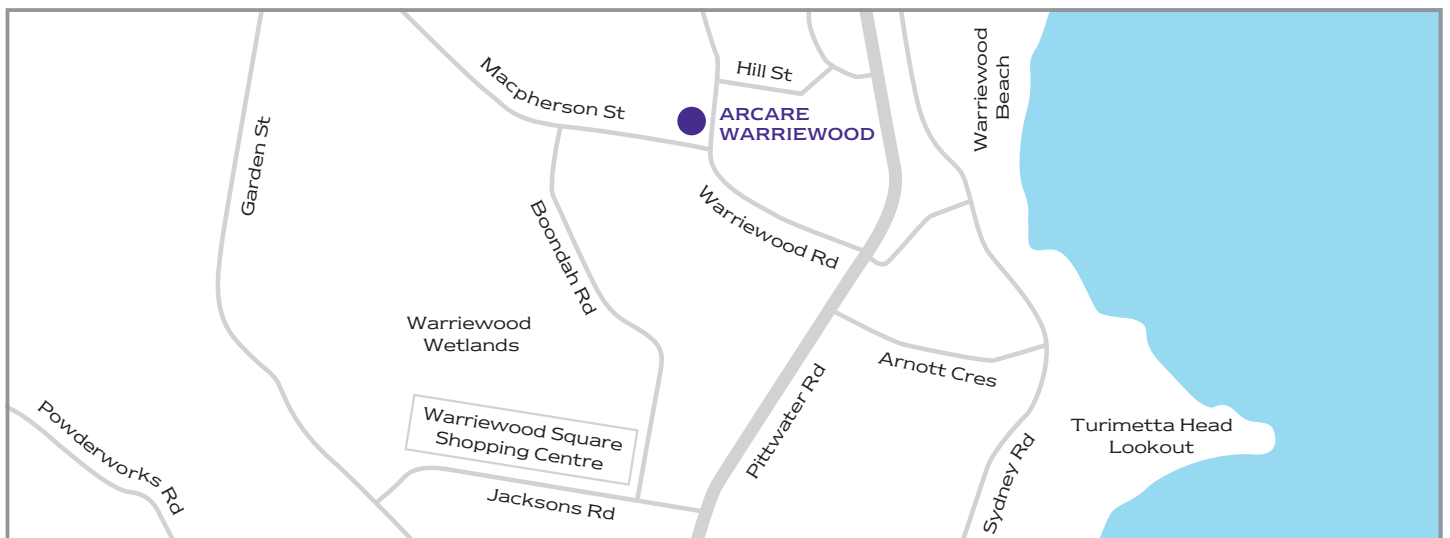

Arcare Warriewood

23 Warriewood Road, Warriewood NSW 2102

Call 1300 272 273 or visit arcare.com.au

arcare
★★★★★ aged care